


PLAN AT T.O.S. +3'-10" U/N

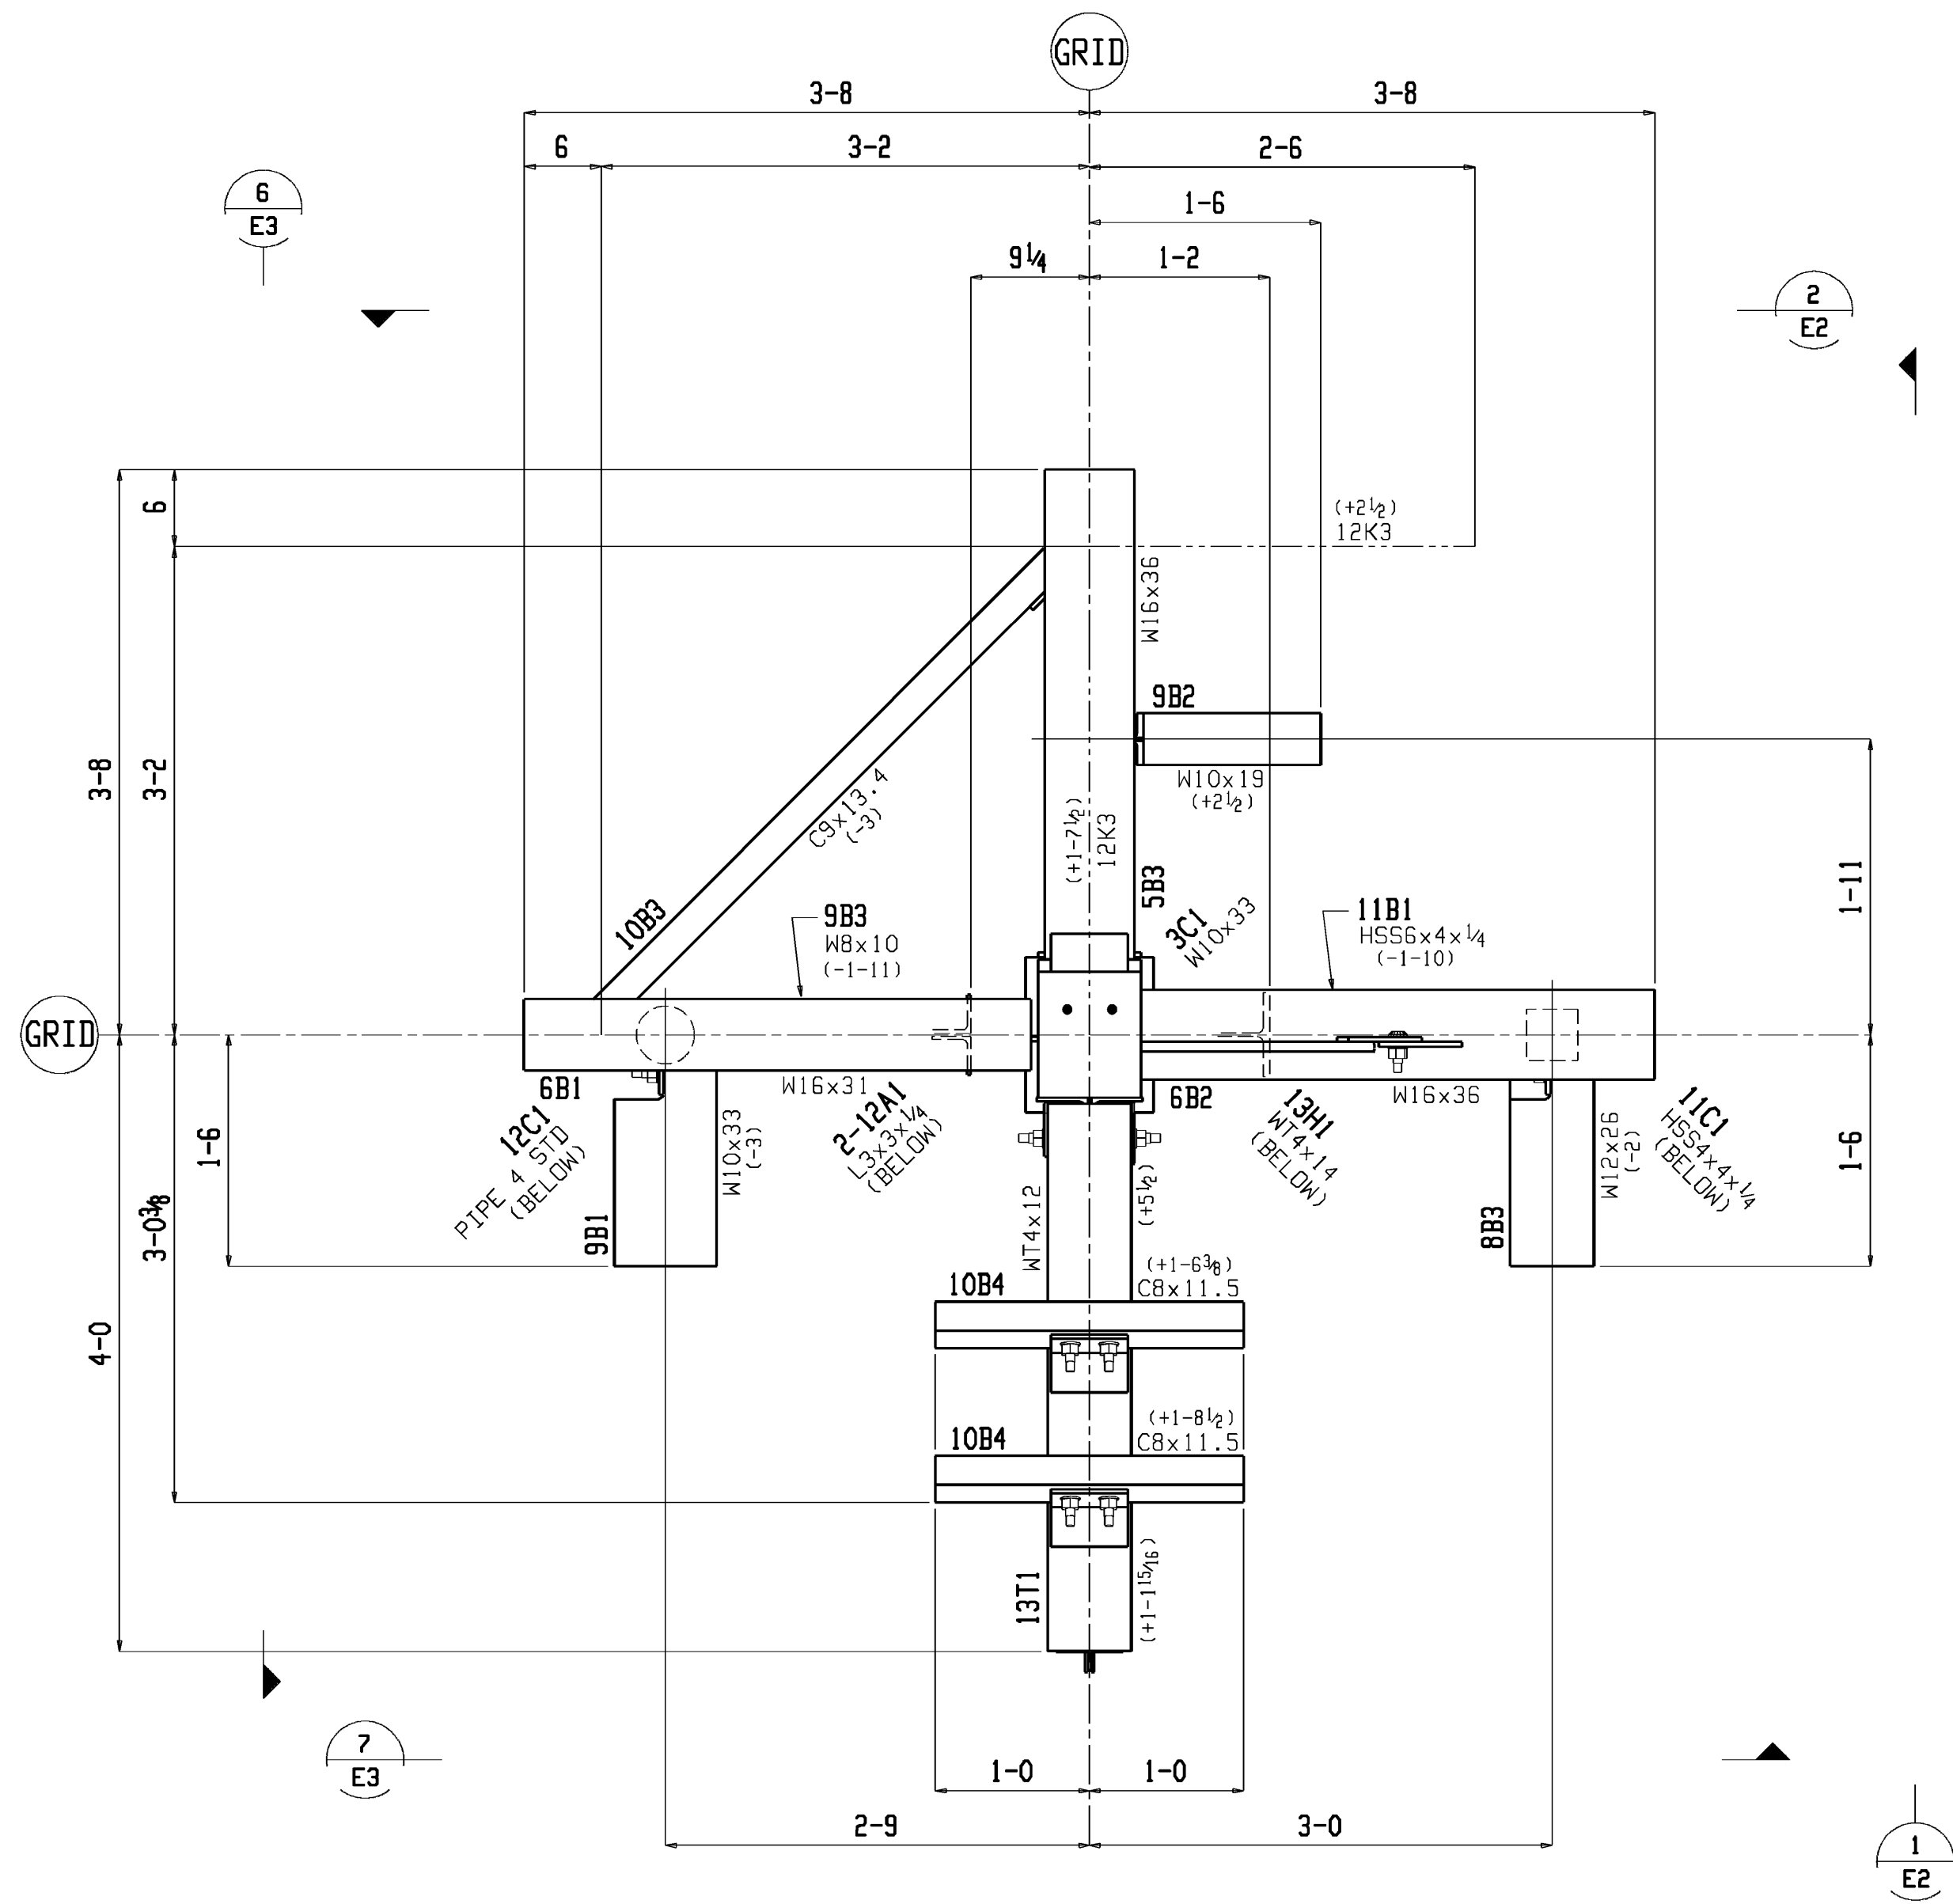

PLAN AT T.O.S. +6'-8" U/N

PLAN VIEWS					REF. DWG. =	
AMERICAN INSTITUTE OF STEEL CONSTRUCTION					PROJECT: STRUCTURAL STEEL TEACHING SCULPTURE	
CUSTOMER: AMERICAN INSTITUTE OF STEEL CONSTRUCTION					DRAWN RAS 09/2010 SHOP ORDER XXXX	
CHECKED CT					SHEET NO. E 1	
NO.	REVISION	CODE	BY	DATE		

